


Wisdom In Living Life Ministry Greenville County, South Carolina



Front Elevation

Scale: 1/8"=1'-0"

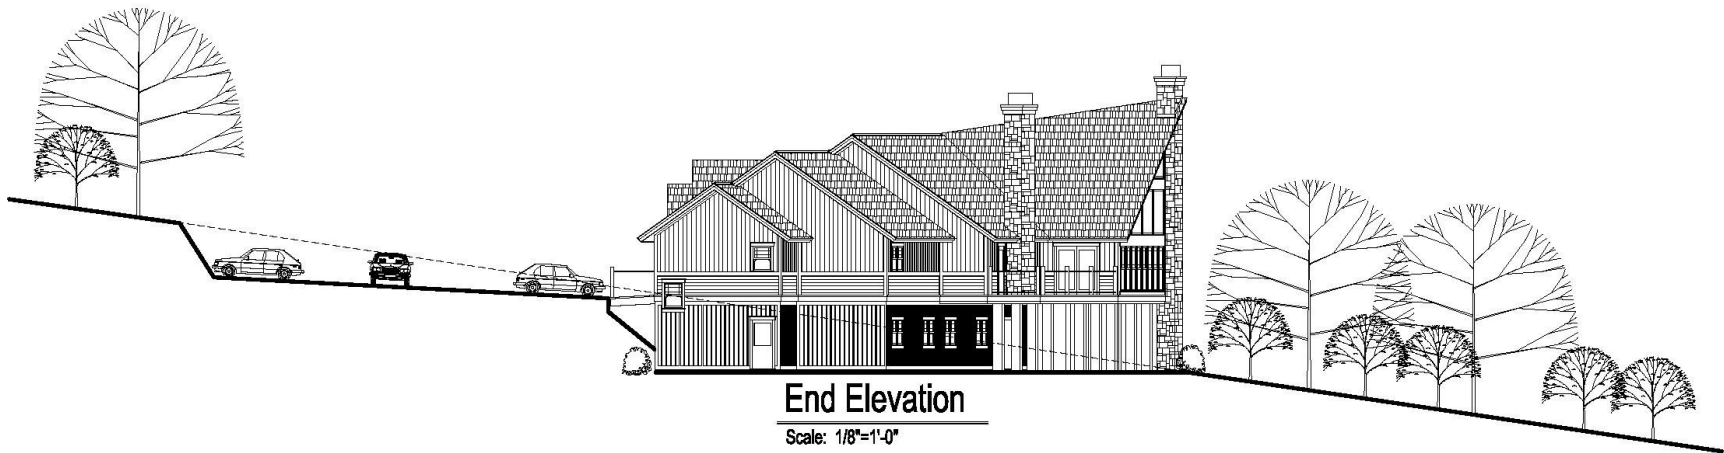

End Elevation

Scale: 1/8"=1'-0"

Beyond Recovery Project

Robert C. Cashion, Architect, Inc., 2933 Geer Hwy, Marietta, SC 29661