


Wisdom In Living Life Ministry Greenville County, South Carolina

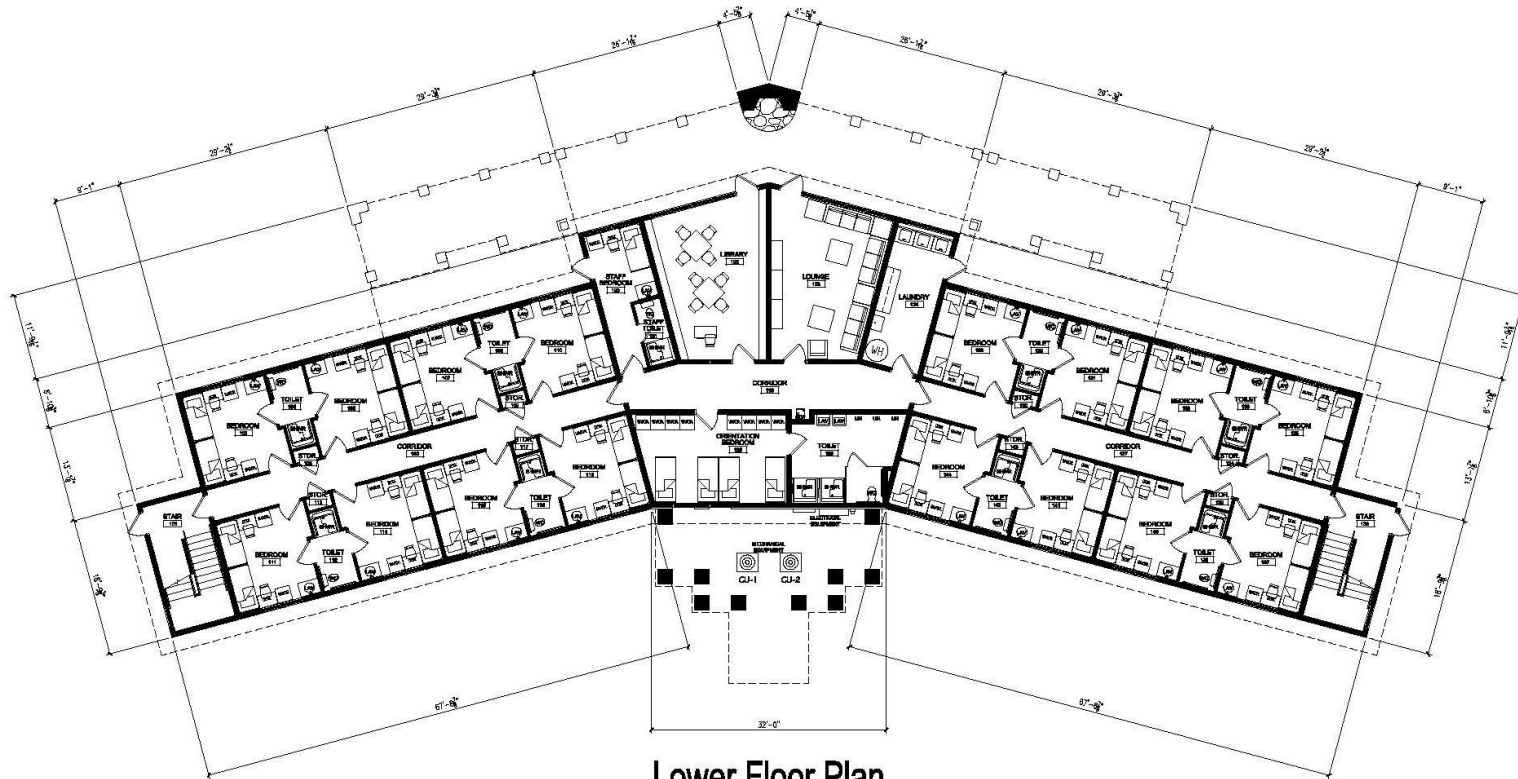

Lower Floor Plan

Scale: 1/8"=1'-0" 5,845 sq. ft.

Beyond Recovery Project

Robert C. Cashion, Architect, Inc., 2933 Geer Hwy, Marietta, SC 29661