


# Wisdom In Living Life Ministry

## Greenville County, South Carolina

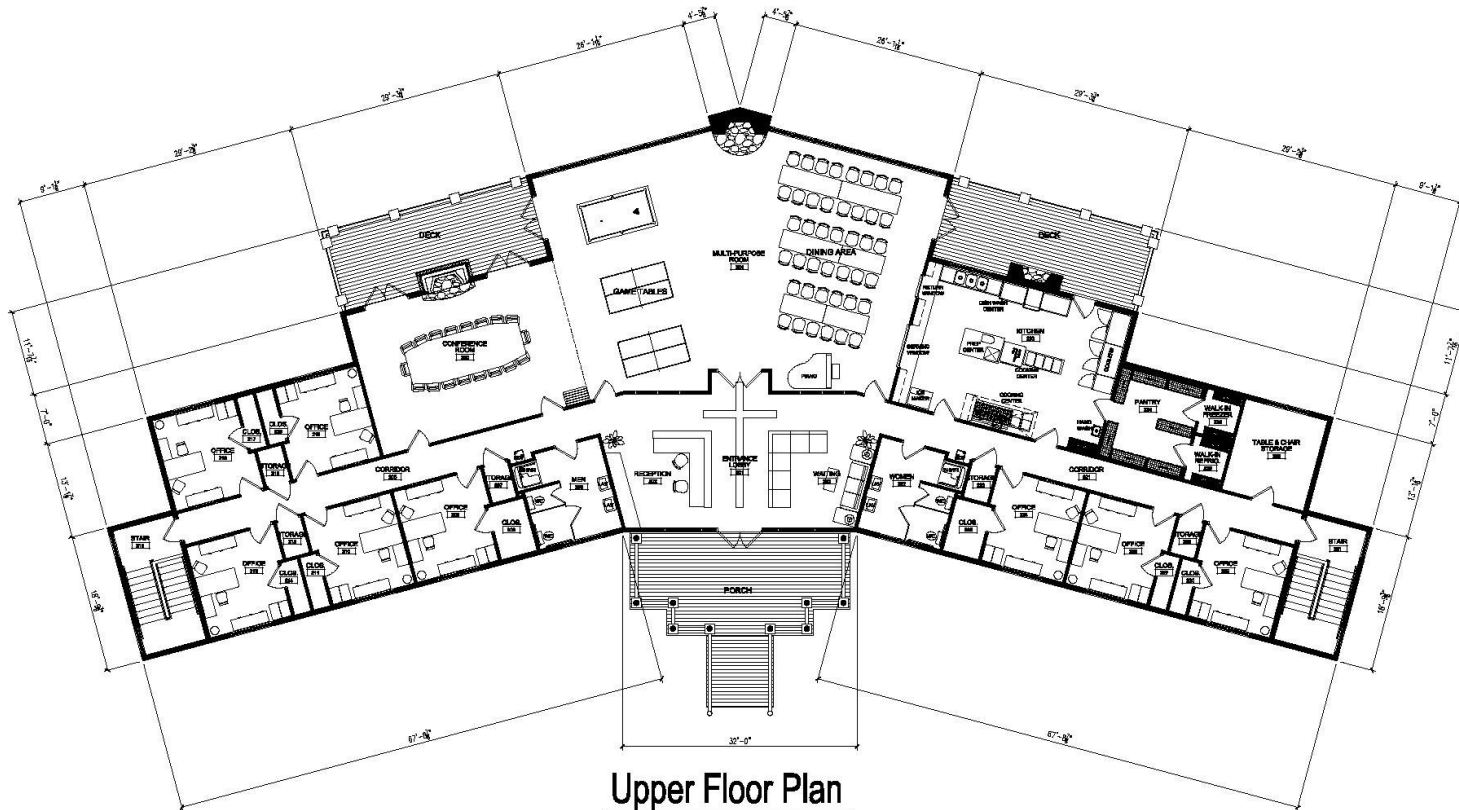

Upper Floor Plan

Scale: 1/8"=1'-0" 6,919 sq. ft.

### Beyond Recovery Project

**Robert C. Cashion, Architect, Inc., 2933 Geer Hwy, Marietta, SC 29661**